


NOTES

1. REFER TO DRAWING NO. 99615/M001 FOR SYMBOLS.
2. ALL DIMENSIONS ARE IN MILLIMETRES.
3. THIS DRAWING IS TO BE READ IN CONJUNCTION WITH THE SPECIFICATION AND ALL OTHER ASSOCIATED DOCUMENTS.
4. THE CONTRACTOR SHALL BE RESPONSIBLE FOR SITE MEASURING ALL REQUIRED MATERIALS PRIOR TO ORDERING.

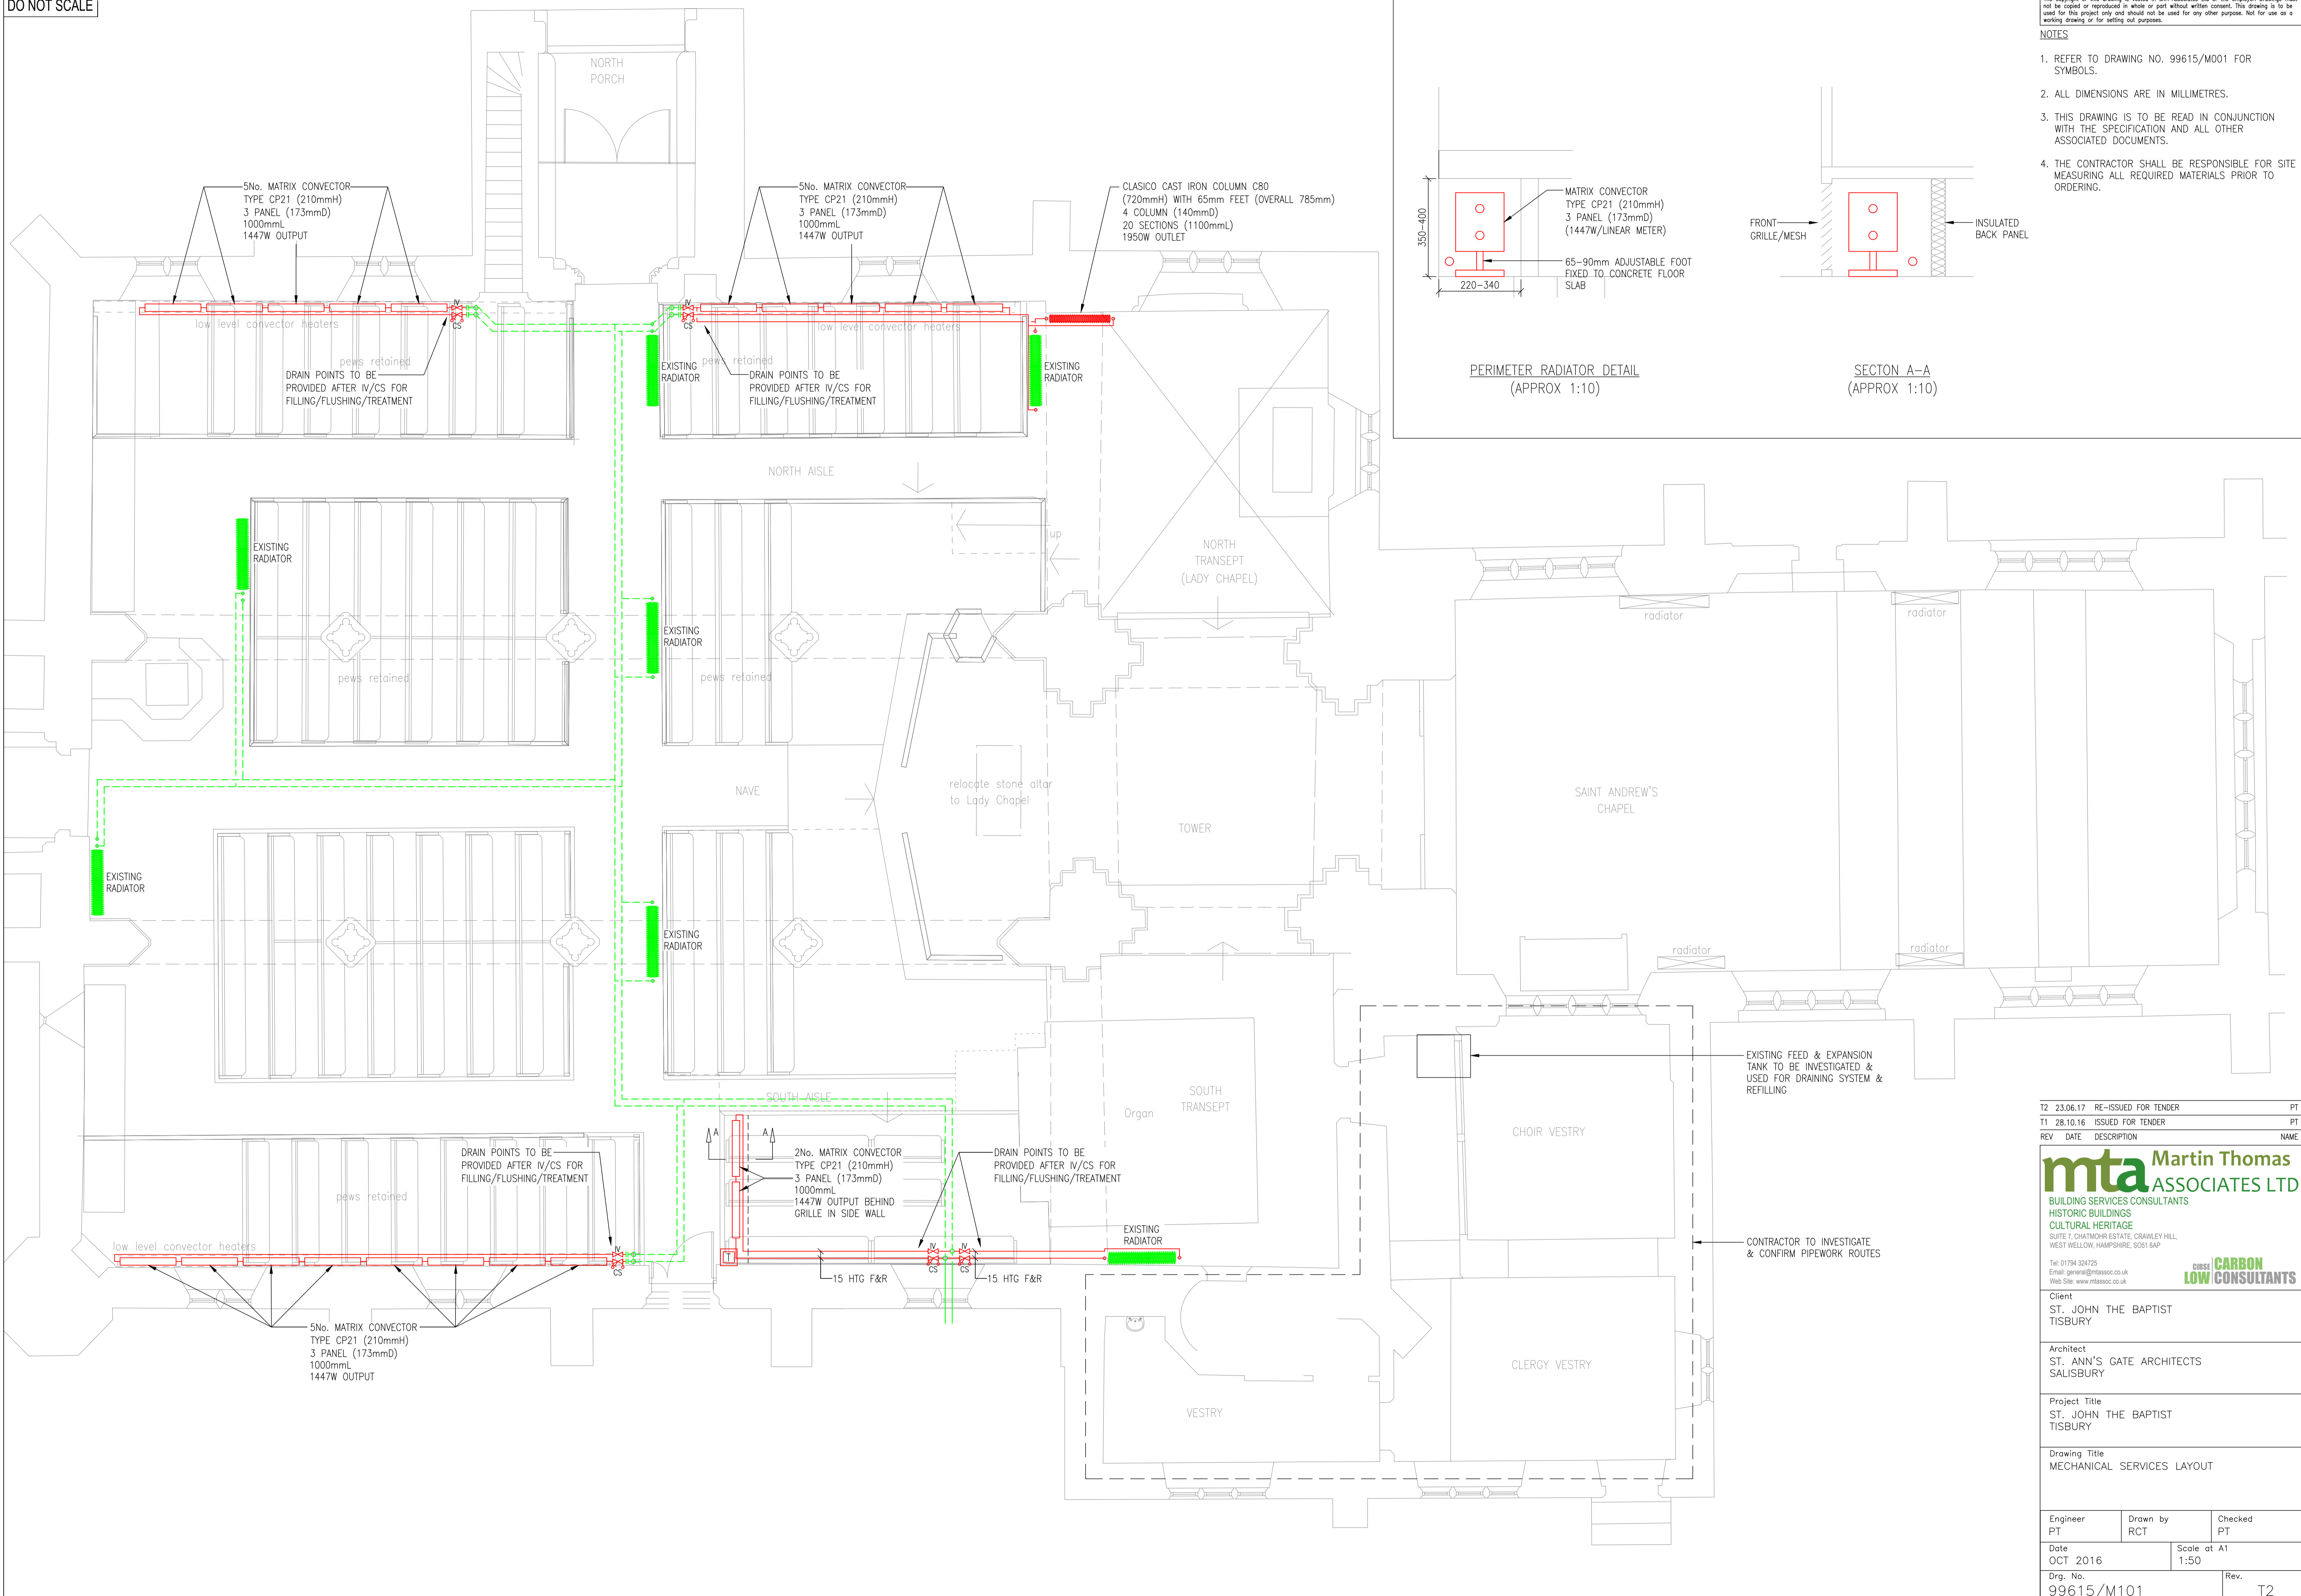

T2	23.06.17	RE-ISSUED FOR TENDER	PT
T1	28.10.16	ISSUED FOR TENDER	PT
REV	DATE	DESCRIPTION	NAME

mta Martin Thomas ASSOCIATES LTD
 BUILDING SERVICES CONSULTANTS
 HISTORIC BUILDINGS
 CULTURAL HERITAGE
 SUITE 7, CHATMOHR ESTATE, CRAWLEY HILL,
 WEST WELLOW, HAMPSHIRE, SO51 6AP
 Tel: 01754 324725
 Email: general@mtassoc.co.uk
 Web Site: www.mtassoc.co.uk

CBSE CARBON LOW CONSULTANTS

Client
 ST. JOHN THE BAPTIST
 TISBURY

Architect
 ST. ANN'S GATE ARCHITECTS
 SALISBURY

Project Title
 ST. JOHN THE BAPTIST
 TISBURY

Drawing Title
 MECHANICAL SERVICES LAYOUT

Engineer PT	Drawn by RCT	Checked PT
Date OCT 2016	Scale at A1 1:50	
Dwg. No. 99615/M101	Rev. T2	